

# CORNER RECORD


Agency Index BK. 21 Pg 30

Document Number 2018 0098

County of Placer, California

Unincorporated

Brief Legal Description: PARCEL C OF PARCEL MAP FILED IN BOOK 8 AT PAGE 85 ORPC.

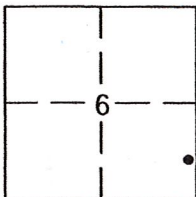

T12N R7E

**CORNER TYPE**

- ☐ Government Corner ☐ Control  
☐ Meander ☒ Property  
☐ Rancho ☐ Other

Date of Survey: 09-04-2018

**COORDINATES (Optional)**

N. \_\_\_\_\_ E. \_\_\_\_\_  
Elevation \_\_\_\_\_  
Units ☐ Metric ☐ U.S. Survey Foot  
Horizontal Datum \_\_\_\_\_  
Zone \_\_\_\_\_ Epoch Date \_\_\_\_\_  
Vertical Datum \_\_\_\_\_  
☐ Complies with Public Resources Code §8801-8819  
☐ Complies with Public Resources Code §8890-8902

PLS Act Ref.: ☒ 8765(d) ☐ 8771 ☐ 8773 ☐ Other

Corner/ Monument: ☐ Left as found ☐ Established ☐ Rebuilt ☐ Pre-Construction  
☐ Found and tagged ☒ Reestablished ☐ Referenced ☐ Post-Construction

Narrative of corner identification and monument as found, set, reset, replaced, or removed:

☒ See sheet #2 for description(s):

SET 3/4" REBAR WITH PLASTIC CAP STAMPED LS 8891 FOR THE NORTHWEST CORNER OF PARCEL C OF THE PARCEL MAP FILED IN MAPS BOOK 8 AT PAGE 85.

**SURVEYOR'S STATEMENT**

This Corner Record was prepared by me or under my direction in conformance

with the Professional Land Surveyor's Act on September 11th, 2018

Signed Juanita Mathis L.S. 8891**COUNTY SURVEYOR'S STATEMENT**

This Corner Record was received \_\_\_\_\_, 2018


and examined and filed OCTOBER 30, 2018, 2018Signed Leslie Amberry P.L.S. or R.C.E. No. 6584Title County Surveyor

County Surveyor's Comment



# LEGEND

- SET 3/4" REBAR WITH PLASTIC CAP STAMPED LS8891
- FND 3/4" REBAR STAMPED LS2515 (PER 8 MAPS 85)
- DIMENSION POINT, NOTHING FOUND OR SET

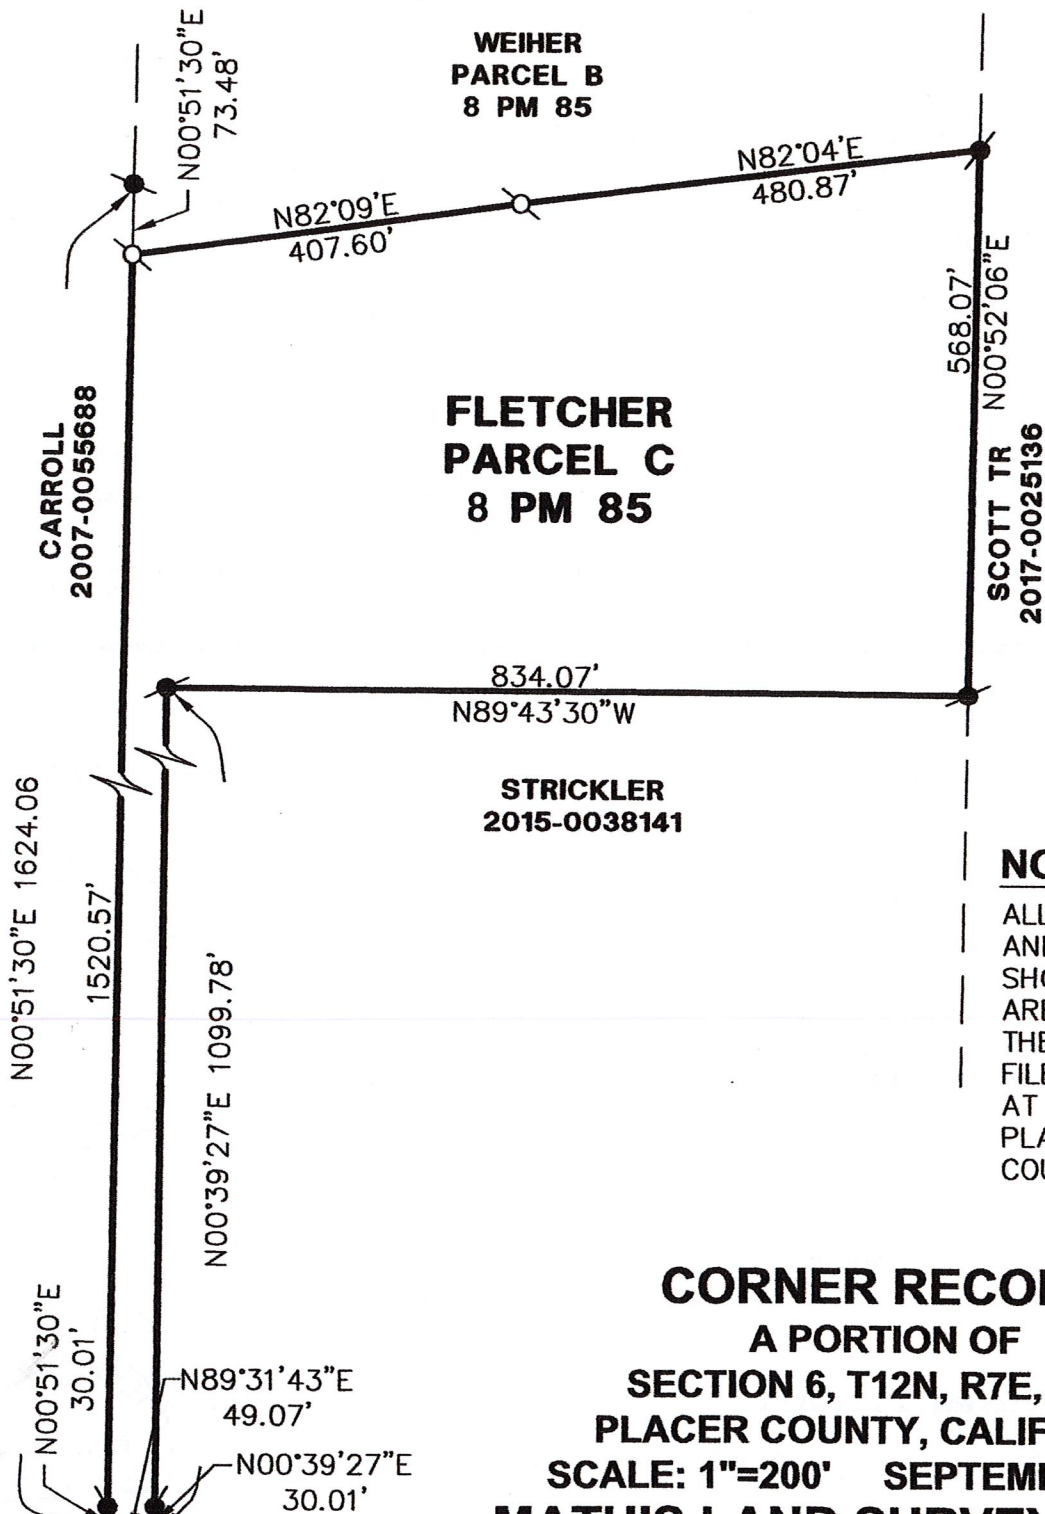

## NOTE

ALL BEARINGS  
AND DISTANCES  
SHOWN  
ARE RECORD PER  
THE PARCEL MAP  
FILED IN BOOK 8  
AT PAGE 85  
PLACER  
COUNTY RECORDS.

**CORNER RECORD**  
A PORTION OF  
SECTION 6, T12N, R7E, MDM  
PLACER COUNTY, CALIFORNIA  
SCALE: 1"=200' SEPTEMBER, 2018  
**MATHIS LAND SURVEYING, LLC**  
COOL CALIFORNIA  
916-768-8984

BOOK 21 CORNER RECORD PAGE 30